


The existing boiler room ceiling will need to be removed, it is recommended that the roof is insulated.

When filled to an average height of 2m from finished floor level, the chip store will hold approximately 30 cubic metres of wood chip. This will enable the boiler to run at nominal output for approximately 90 hours (11 days).



Project		Hellens Manor		
Title		Boiler Room Layout		
Date	Revision	Revision Notes		
29/12/2020	—	N/A		
Scale 1:100 DO NOT SCALE FROM DRAWING		Drawing no. XXX-2	A4	Sheet 1 of 3



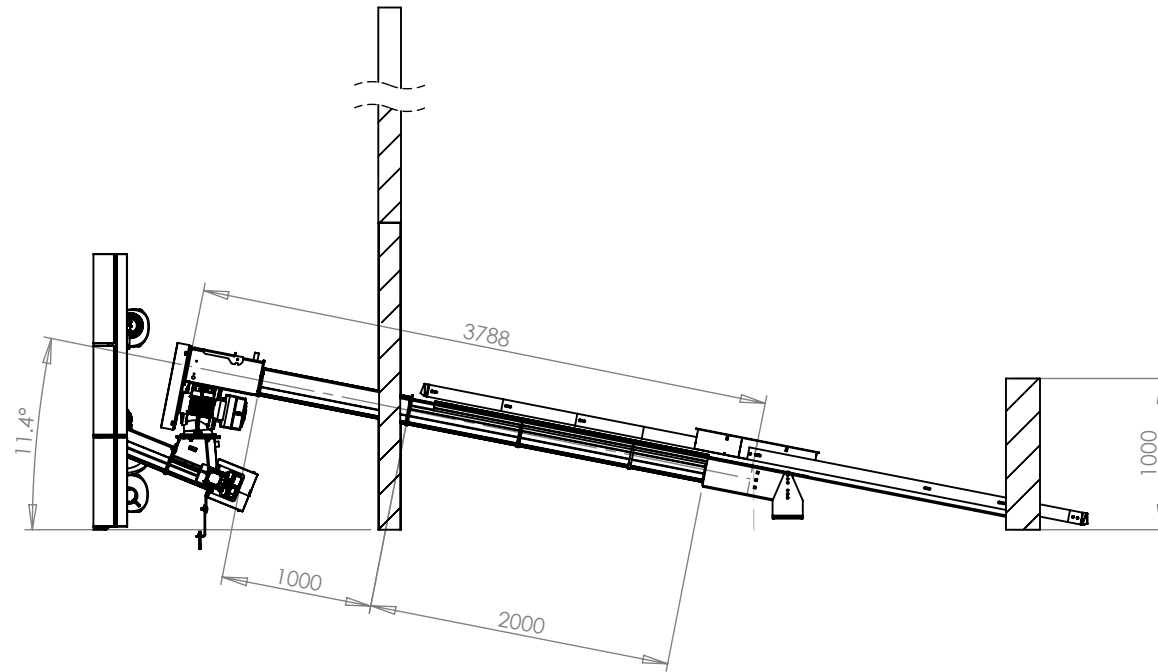

SECTION C-C  
Shows the length and installation angle of the feed system



Project		Hellens Manor		
Title		Boiler Room Layout		
Date	Revision	Revision Notes		
29/12/2020	—	N/A		
Scale 1:50 DO NOT SCALE FROM DRAWING		Drawing no. xxx-2	A4	Sheet 3 of 3